

8USER8

12/7/2014 5:07:20 PM  
c:\pwworkdir\veh2m\11-fbg\ncrtaie\d0124491\303SW3P\_P11\_10.dgn

BMP INSTALL/REMOVE DATES					
BMP #	INSTALL DATE	REMOVE DATE	BMP #	INSTALL DATE	REMOVE DATE
ECL-1AI					
ECL-1AJ					
ECL-1AK					

DATE DISTURBED	DATE STABILIZED

LEGEND



- TEMPORARY ROCK FILTER DAMS TYPE 3
- BROADCAST SEEDING
- DIRECTION OF FLOW
- EROSION CONTROL LOG
- CONSTRUCTION EXIT TYPE I
- SEDIMENT CONTROL FENCE
- CONSTRUCT THIS PHASE
- CONSTRUCTION FROM PREVIOUS PHASE
- # REMAIN FROM PREVIOUS PHASE

NOTES:

1. SEE SW3P SUMMARY FOR SHEET TOTALS.
2. CONTRACTOR SHALL RECORD THE INSTALLATION AND REMOVAL DATE FOR ALL SW3P ITEMS.
3. CURB INLET CONSTRUCTION WILL REQUIRE EROSION CONTROL LOG PLACEMENT IN SUB PHASES NOT SHOWN.
4. ROCK FILTER DAMS ARE PLACED IN THE PHASE SHOWN AND SHALL REMAIN UNTIL FINAL GRADING AND STABILIZATION.
5. CONSTRUCTION EXITS SHOWN CAN BE RELOCATED AS REQUIRED WITH APPROVAL OF THE ENGINEER.
6. SEE DAILY WORK REPORTS FOR WHEN STABILIZATION IS INITIATED.
7. REFER TO TRAFFIC CONTROL PLANS FOR CONSTRUCTION AND TRAFFIC PHASING NOT SHOWN HERE.
8. THE LOCATIONS OF DEVICES ARE FOR GRAPHIC REPRESENTATION ONLY. OBTAIN ENGINEERS APPROVAL PRIOR TO INSTALLATIONS.
9. REFER TO TYPICAL SECTIONS FOR LIMITS OF PROPOSED SEEDING/SODDING.
10. EROSION CONTROL LOGS TO BE 12" IN DIAMETER UNLESS OTHERWISE NOTED.



Signature \_\_\_\_\_ Date \_\_\_\_\_

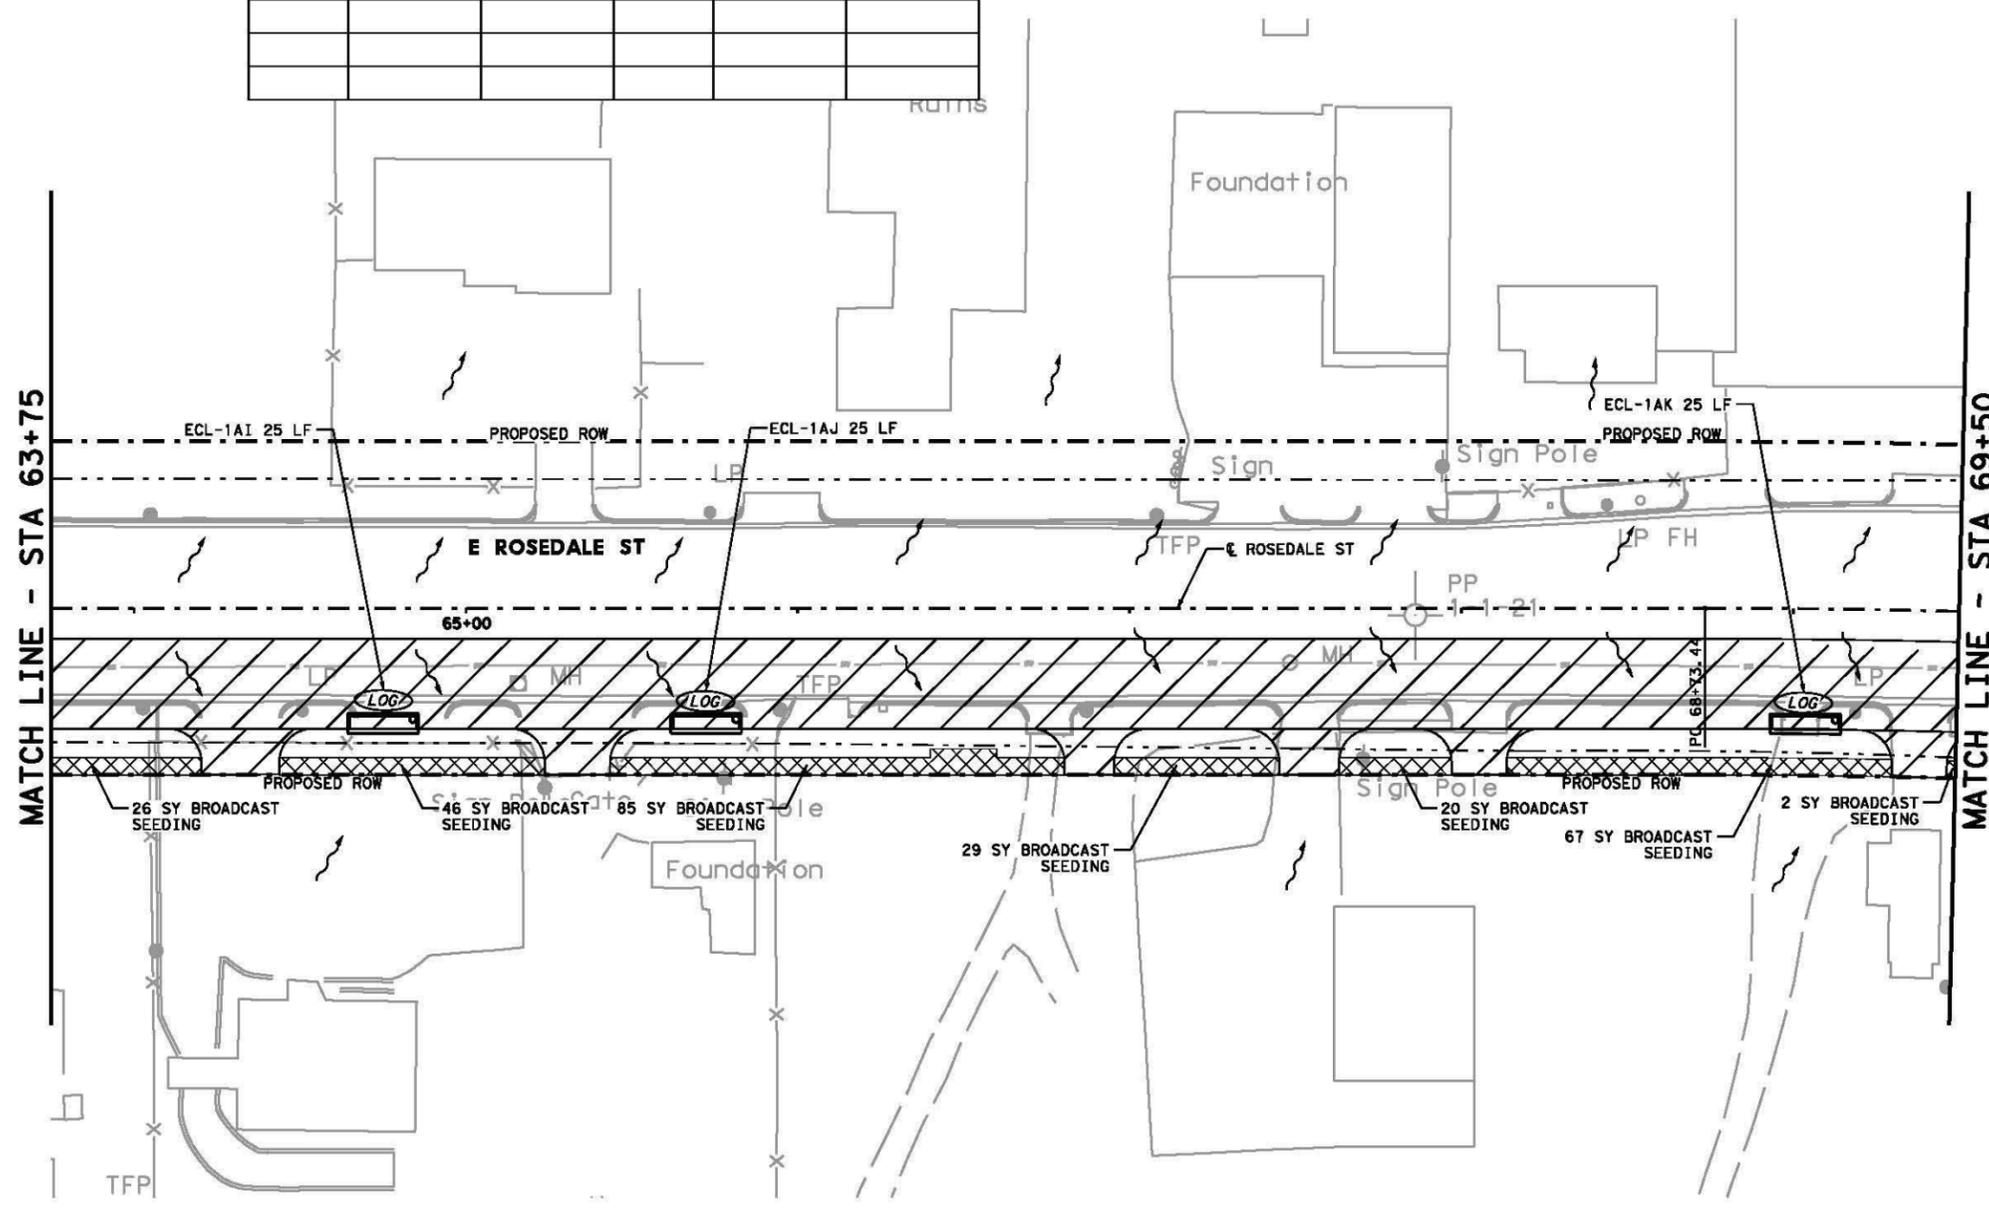 

NO.	DATE	REVISION	APPROV.

Texas Department of Transportation  
 © 2014 TxDOT  
**E ROSEDALE SP 303**  
**SW3P LAYOUT**  
**PHASE 1**  
**STA 63+75 TO STA 69+50**

SHEET 10 OF 21

FED. RD. DIV. NO.	PROJECT NO.	SHEET NO.
6	SEE TITLE SHEET	576
STATE	DIST.	COUNTY
TEXAS	FTW	TARRANT
CONT.	SECT.	JOB
		HIGHWAY NO.
		SP 303

\*INLET PROTECTION TO BE USED PRIOR TO REMOVAL OF EXISTING INLET.

12/7/2014 5:07:20 PM c:\pwworkdir\veh2m\11-fbg\ncrtaie\d0124491\303SW3P\_P11\_10.dgn